
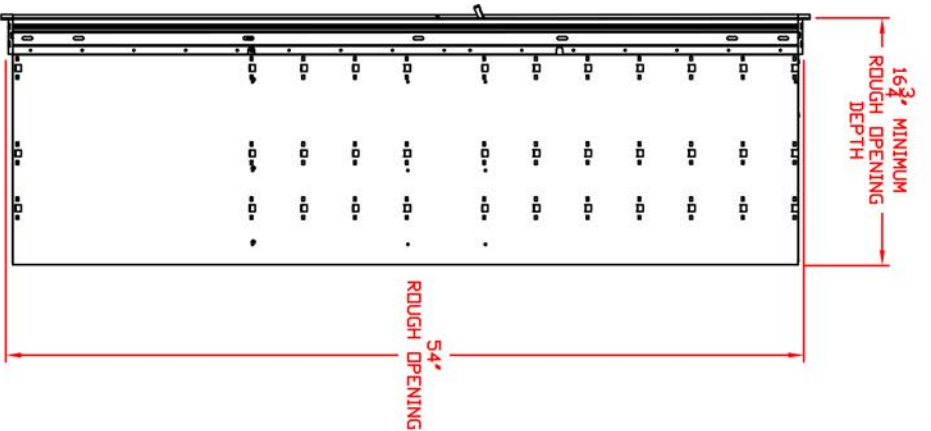
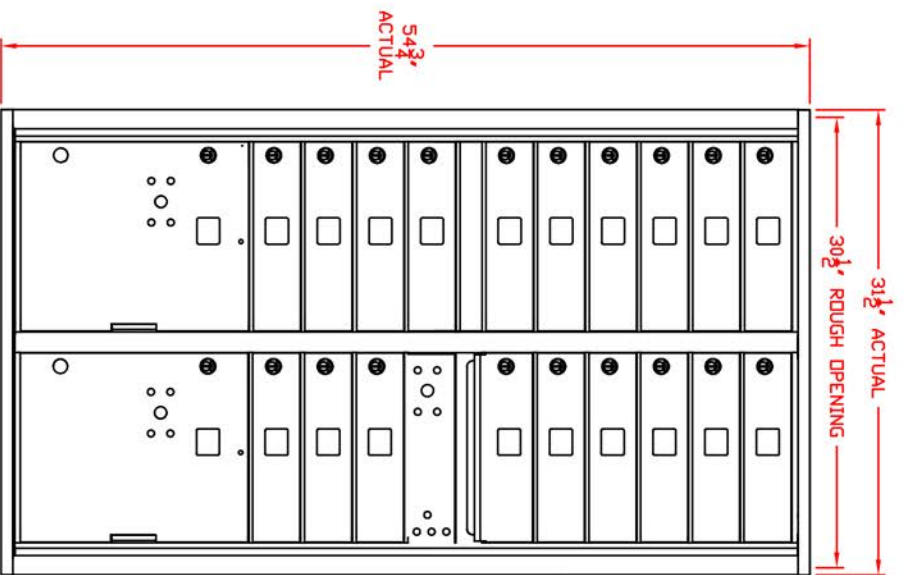


**SAMPLE
INSTALLATION**

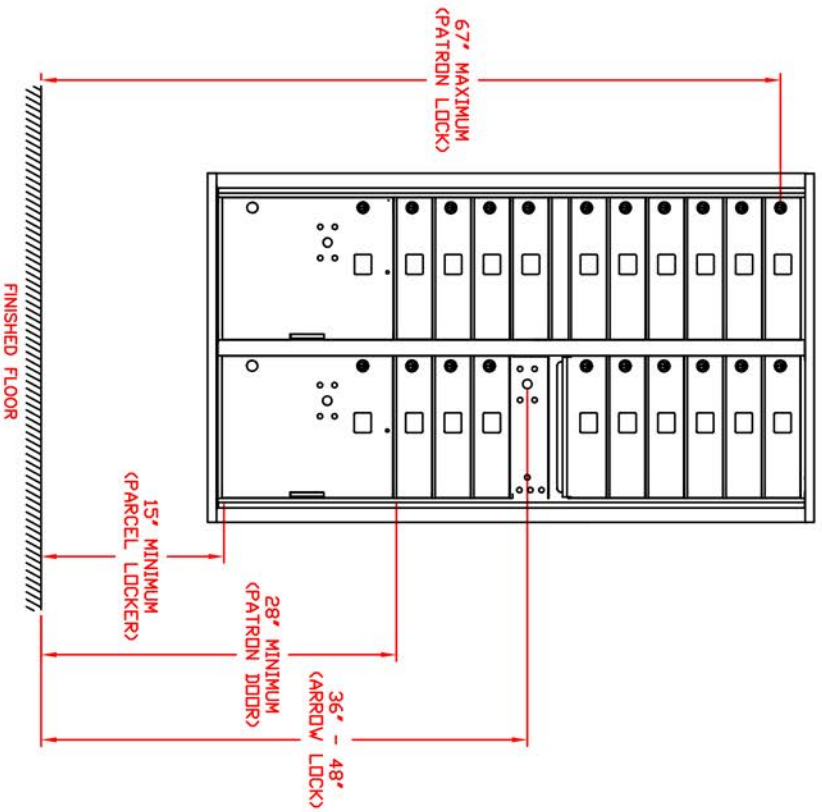

- USPS STD-4C Installation requirements include:
1. No parcel locker may be positioned lower than 15" (interior bottom shelf) from the finished floor.
 2. At least one patron compartment shall be positioned less than 48" from the finished floor.
 3. No patron lock shall be positioned higher than 67" from the finished floor.
 4. No patron compartment shall be positioned lower than 28" (interior bottom shelf) from the finished floor.
 5. The USPS Arrow Lock shall be positioned 36" to 48" above the finished floor.

Dwixt LLC
 1032 E BRANDON BLVD #5665
 BRANDON, FL 33511
 www.dwixt.com
 (813) 616-3661

Product: 4C Horizontal - G Series "GREENSBORO"
 Model: NI029454
 Date: 12/20/10
 Scale: NTS
 Drawn By: JER
 Checked By: TR

Dwixt